





PROPOSED FRONT ELEVATION 1:100 SCALE

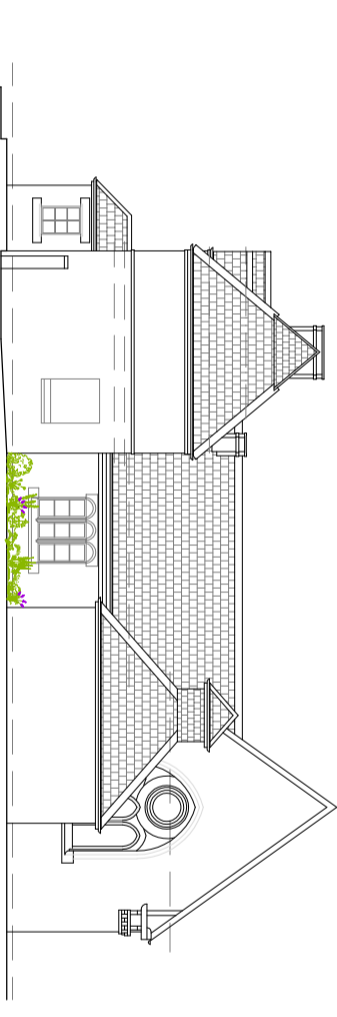


PROPOSED SIDE (WEST) ELEVATION 1:100 SCALE

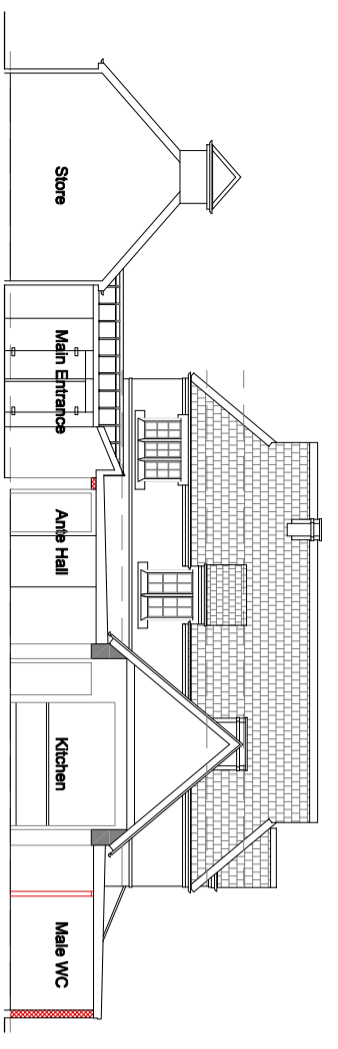

PROPOSED INTERNAL ELEVATION / SECTION AA 1:100 SCALE

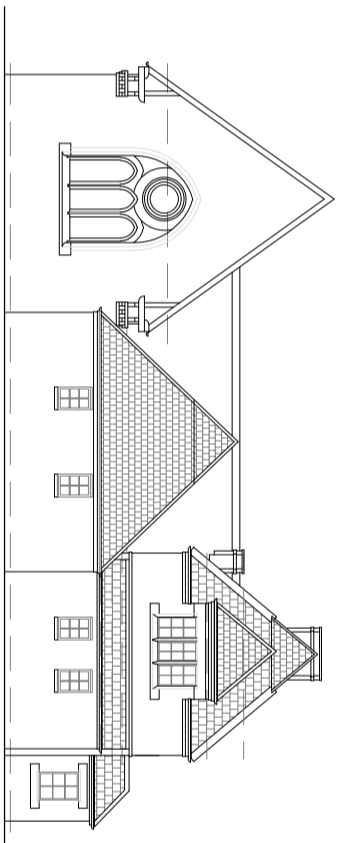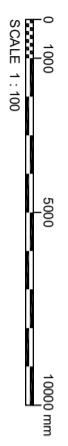


PROPOSED SIDE (EAST) ELEVATION 1:100 SCALE

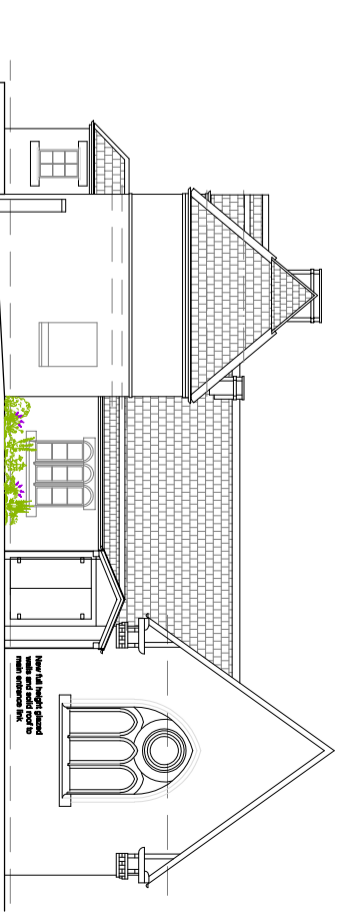


PROPOSED SIDE (WEST) ELEVATION 1:100 SCALE


- Notes**
1. Do not scale drawing. If in doubt contact Harrogate Architectural.
 2. All dimensions are in millimeters unless noted otherwise.
 3. Not for construction unless otherwise shown.
 4. All construction details are to be in accordance with the Building Regulations 2010.
 5. The design shown on this drawing is the property of Harrogate Architectural and is not to be used or the drawing copied, reproduced or disclosed in writing without the written consent of Harrogate Architectural.
 6. The Party Wall Act 1996 is to be observed and in particular the issuing of written notices to adjoining owners.
 7. All constructional dimensions given are to be checked on site and any discrepancies are to be notified to Harrogate Architectural without delay.

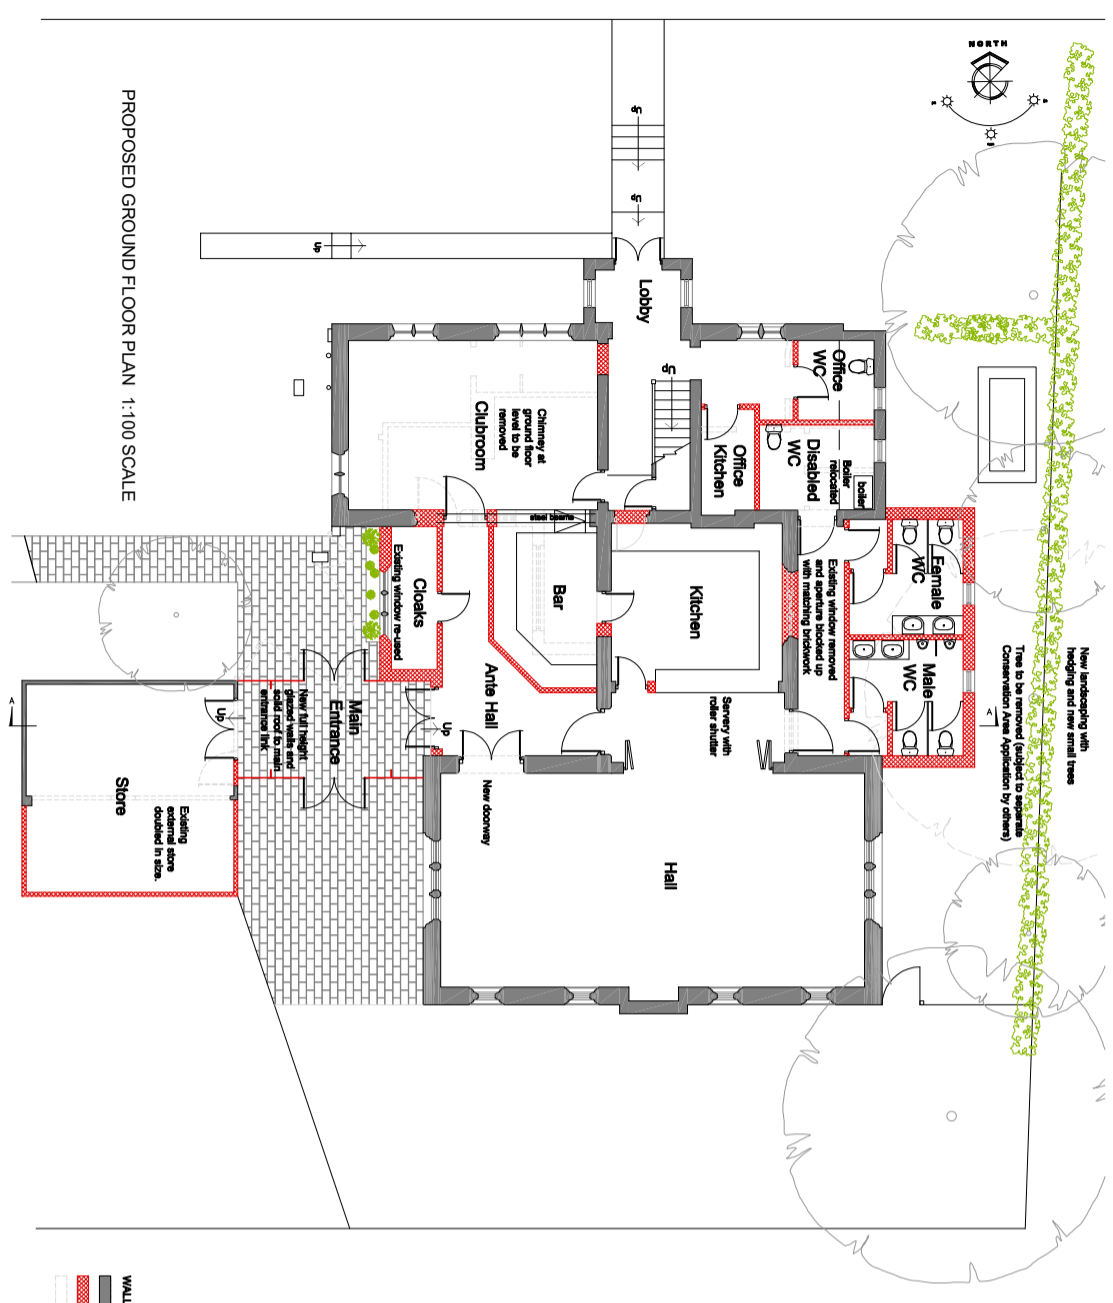

PROPOSED GROUND FLOOR PLAN 1:100 SCALE

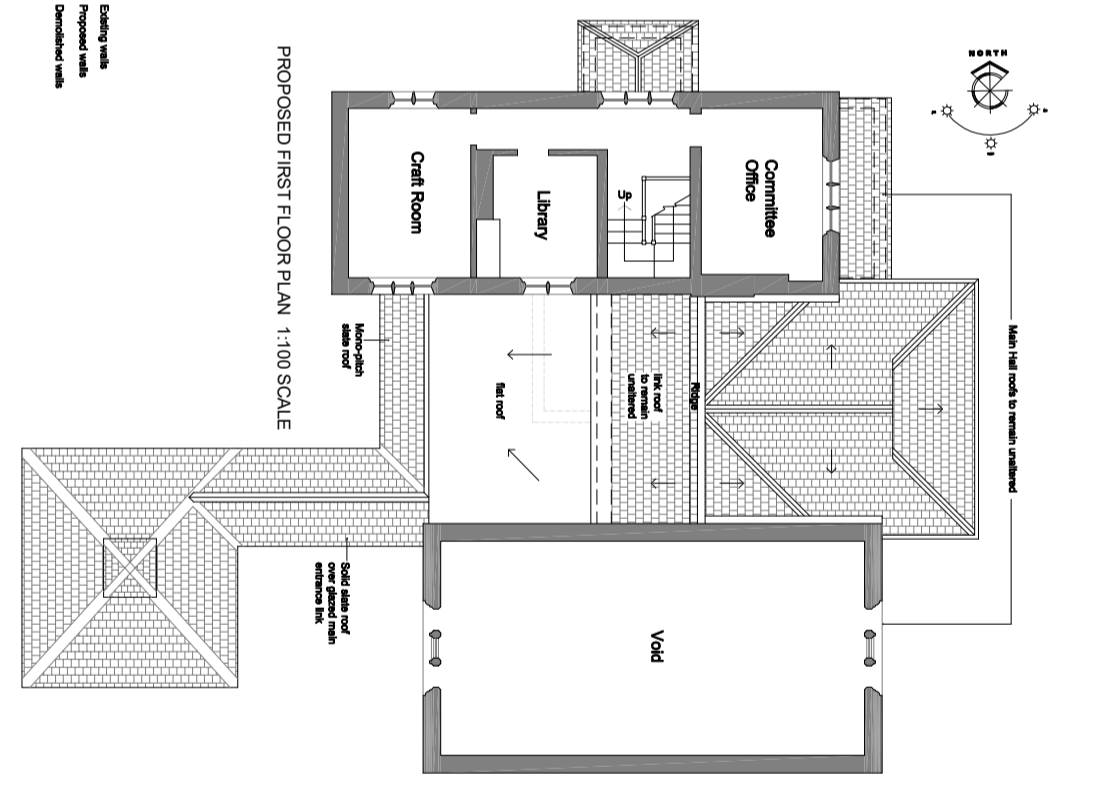

PROPOSED FIRST FLOOR PLAN 1:100 SCALE

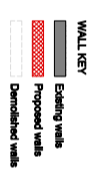

REV/DATE	DESCRIPTION	DRN	CHKD
D / 20.01.20	Updated as Planning Comments 16/01	JB	RT
C / 12.11.19	Updated plans with clients comments	SP	RT
B / 15.10.19	Internal amendments and main entrance link roof shown solid	SP	RT
A / 02.10.19	Boiler relocated into Disabled WC & double doors shown from Hall to Ante Hall	SP	RT

harrogate architectural
 1 Victoria Avenue, Harrogate, HG1 1EQ
 Tel: 01423 709933
 Fax: 08445 049918
 e-mail: info@harrogatearchitectural.co.uk

PROJECT
 Mr Paul Long
 Little Ouseburn Hall
 Little Ouseburn

TITLE
 Proposed Plans and Elevations

STAGE	JOB No.	DWG No.	REV/
FEASIBILITY	1907/1908	02	D
	SCALE 1:100 at A1	DATE September 2019	
	DRAWN	CHECKED	
	SP	RT	